

Note:

- denotes iron bars $\frac{5}{8}$ " sq. or $\frac{3}{4}$ " sq. x 24"
- denotes iron bars 1" x 1" x 36"
- denotes iron pipes $\frac{3}{4}$ " diam. x 36"

Portions of land available for lease bordered red.


Survey of Lots 1-26 Incl. by D.E. Denmark, M.L.S. February, 1932.

Survey of Lots 35-42 Incl. by C.D. Brown, M.L.S. June, 1934.

Addition to lots 3-12 by D.N. Sharpe, M.L.S. August, 1940.

Lot 43 by D.N. Sharpe, M.L.S., June, 1946.

S.E. 1/4 Sec. 6, Twp. 9, Rge. 17E.P.M.

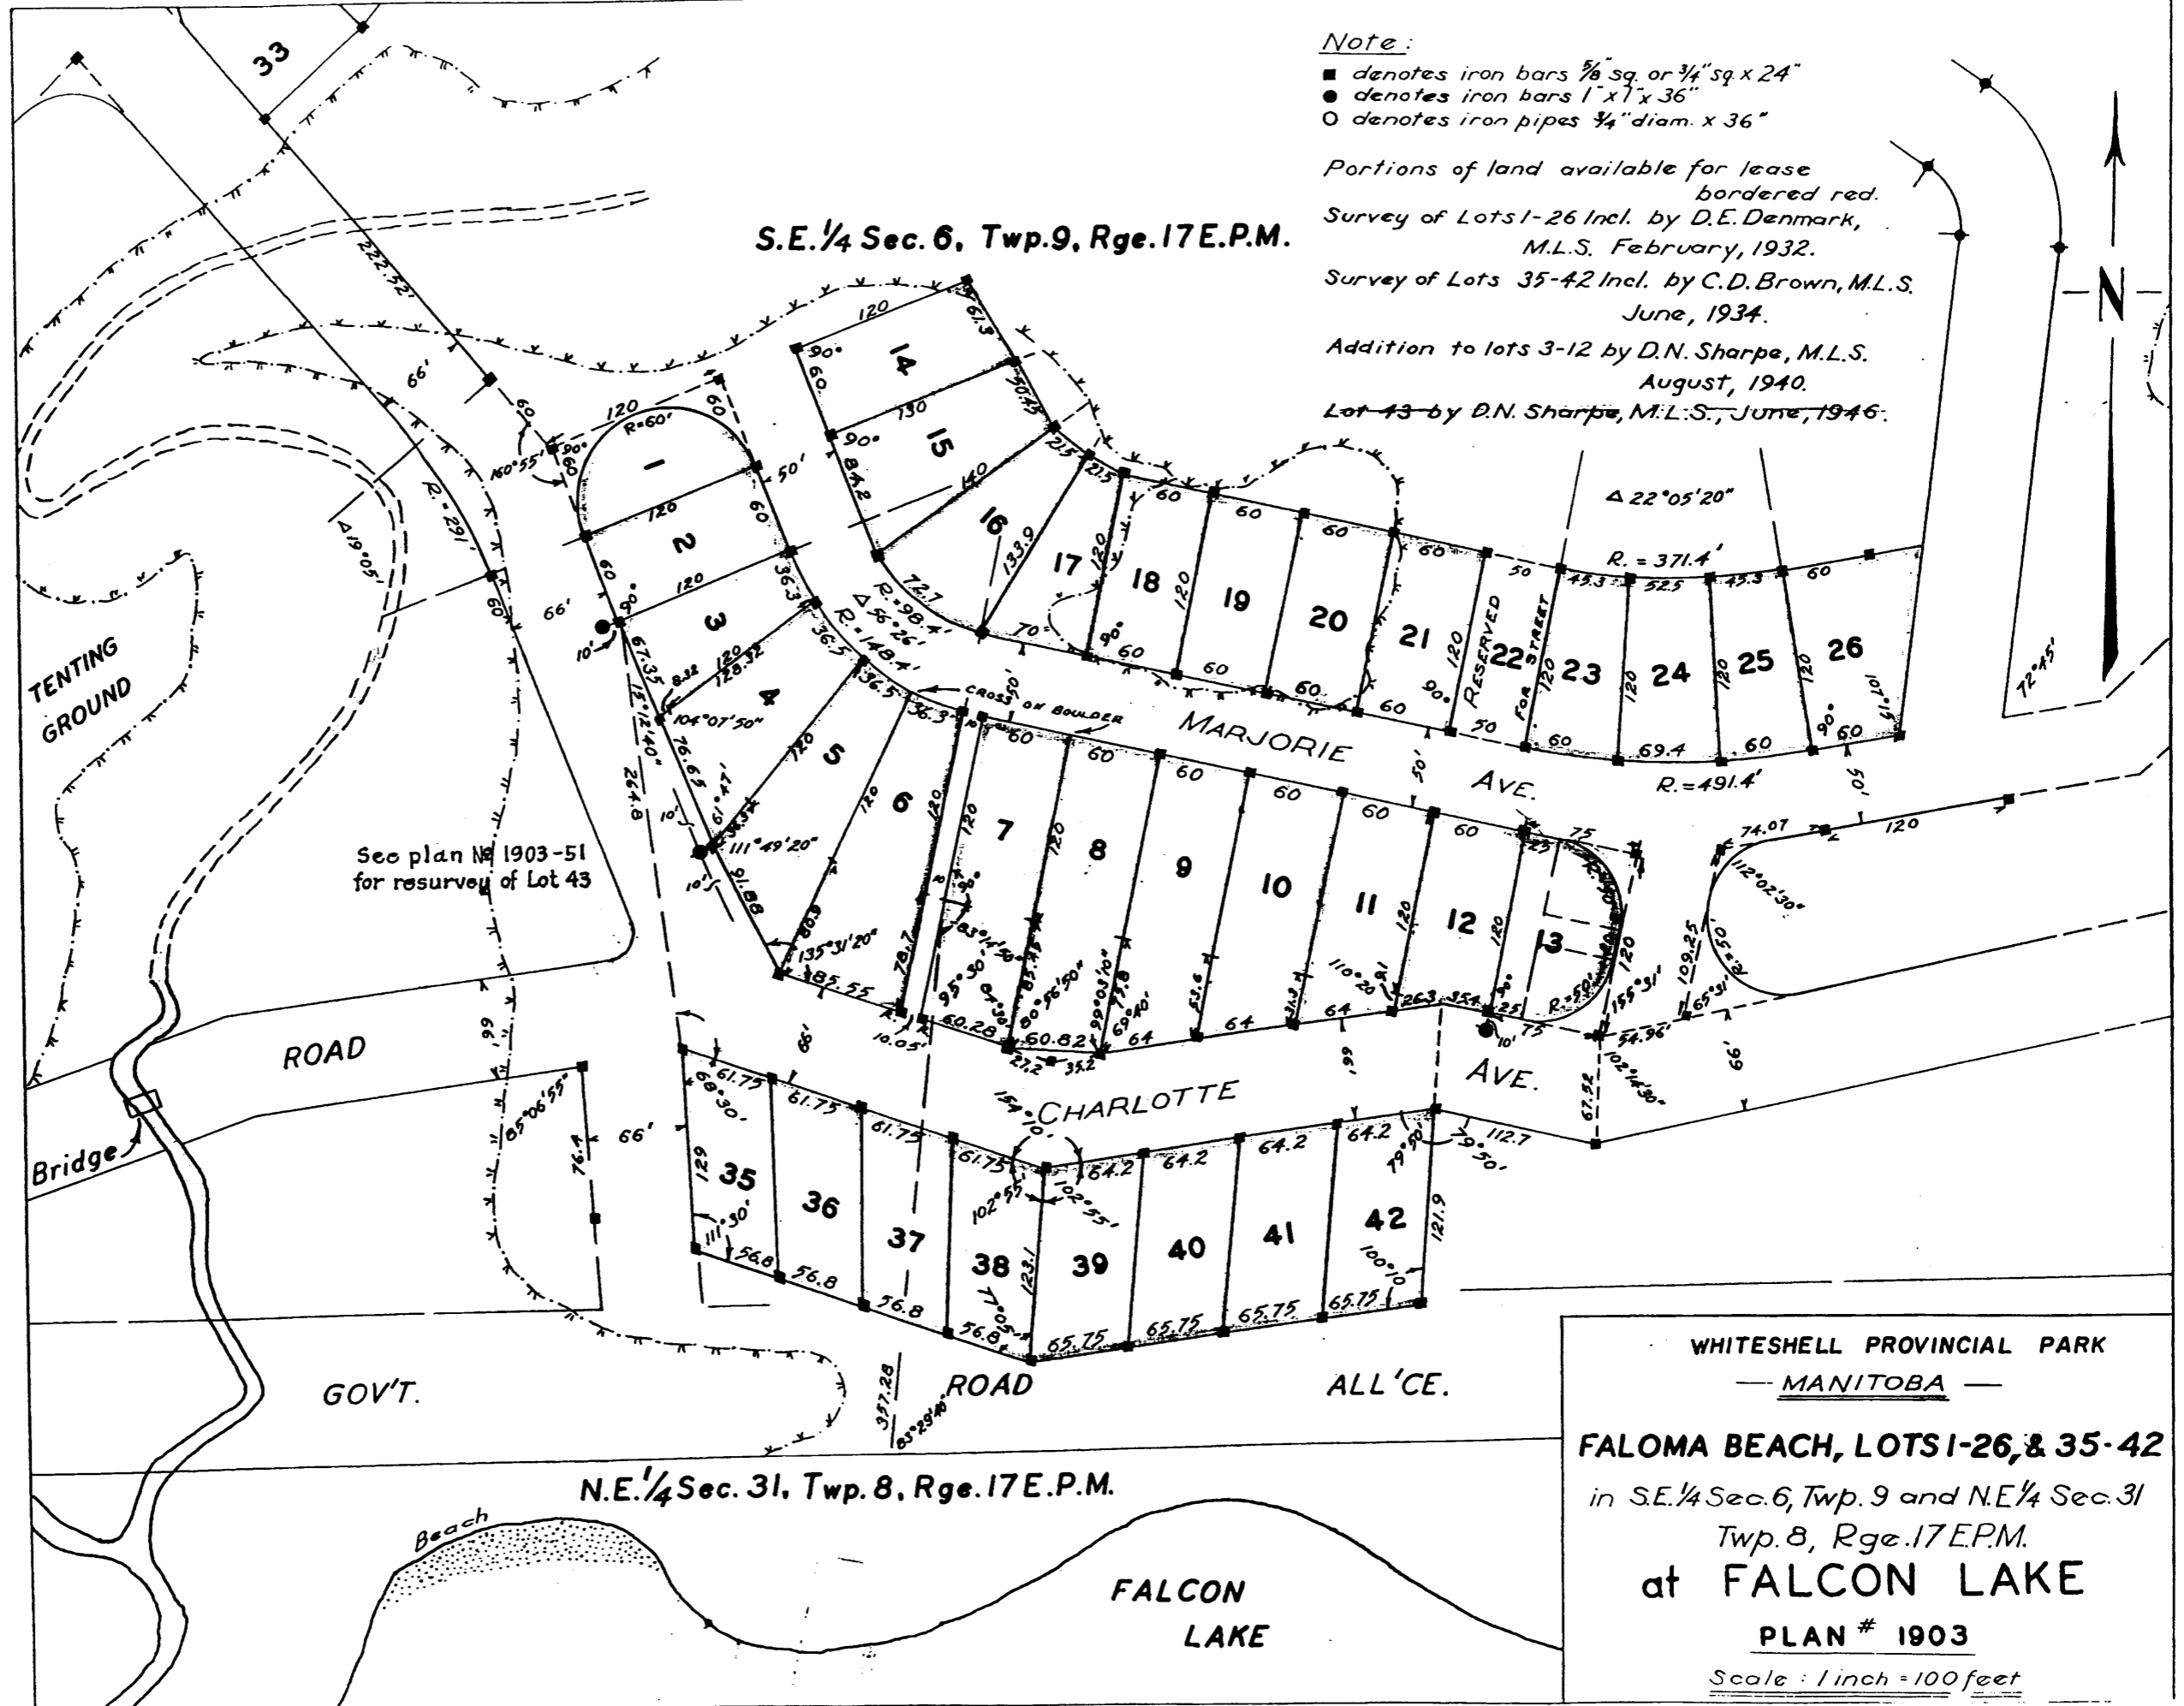

See plan No 1903-51 for resurvey of Lot 43

WHITESHELL PROVINCIAL PARK
 — MANITOBA —
FALOMA BEACH, LOTS 1-26, & 35-42
 in S.E. 1/4 Sec. 6, Twp. 9 and N.E. 1/4 Sec. 31
 Twp. 8, Rge. 17E.P.M.
 at **FALCON LAKE**
 PLAN # 1903
 Scale: 1 inch = 100 feet